
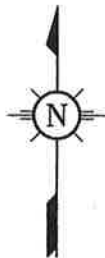


LYNGAIL PLACE

LOT 6
PLAN 21922

LOT 7
PLAN 21922

LOT 8
PLAN 21922

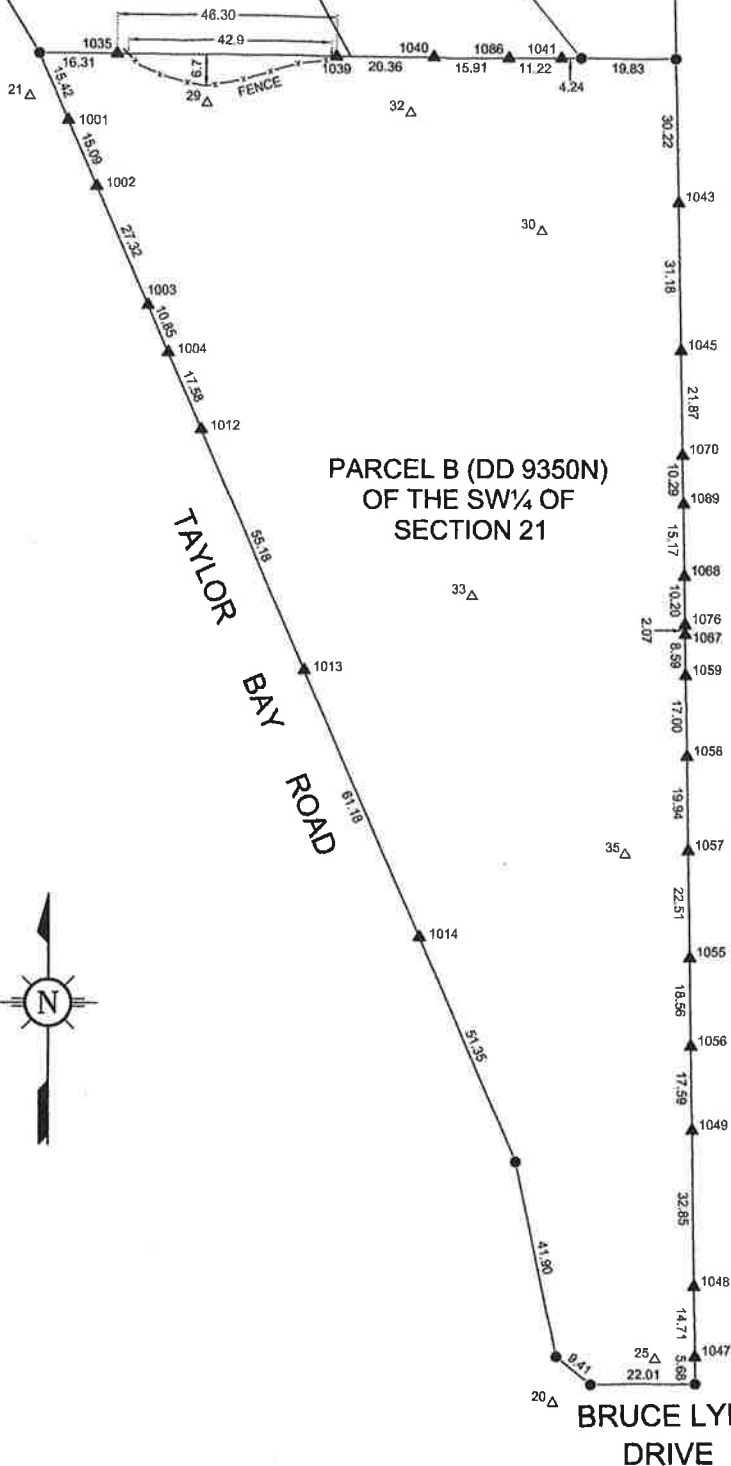

Scale 1:1000



ALL DISTANCES ARE IN METRES AND DECIMALS THEREOF, UNLESS OTHERWISE NOTED.

HARBOUR CITY LAND SURVEYING LTD. 1825 LATIMER ROAD NANAIMO BC V9S 5H2 PHONE: 250-758-4180 FAX: 250-758-4182 EMAIL: HBCLS@SHAW.CA		NOTES: ● STANDARD LEGAL IRON POST FOUND ▲ LAYOUT POINT SET - SPIKE △ SURVEYOR'S TRAVERSE HUB SET -x- FENCE ALL DISTANCES ARE IN METRES UNLESS OTHERWISE NOTED. FIELD SURVEY PERFORMED ON AUGUST 7, 2008.	
PROJECT: 410/420 TAYLOR BAY ROAD, GABRIOLA			
CLIENT: BRIGITTE WELLERSHAUSEN			
SIZE: TBLD	DRAWN BY: MP	DWG NO: 08034_SITEPLAN.DWG	
SCALE 1:1000	DATE: AUGUST 8, 2008	SHEET 1 OF 1	REV. 0